


ENGINEERING DESIGN
DATA
 $f_s = 20,000 \text{ PSI}$
 $f_c = 3000 \text{ PSI (POURED CONC.)}$
 $f_c = 5000 \text{ PSI (PRECAST CONC.)}$
 LIVE LOAD ROOF DECK - 100 PSF
 FLOOR - 100 PSF
 SOIL BR'G CAPACITY - 4000 PSF

LEFEBVRE, WIGGINS, LUBLIN, MCCAUGHY & ASSOCIATES		1" SCALE FRAMING PLANS	
ARCHITECTS & CONSULTING ENGINEERS CITY PLANNERS		EAST PIER ADDITION TERMINAL BUILDING GENERAL MITCHELL FIELD FOR MILWAUKEE COUNTY MILWAUKEE WISCONSIN	
ARCH. G.B.L.		ENGR. P.C.W.	
CHECKED		DRAWN W.W.	
DATE 3/21/61		APPROVED D.C.W.	
JOB NO. 166		01 SHEET 3	

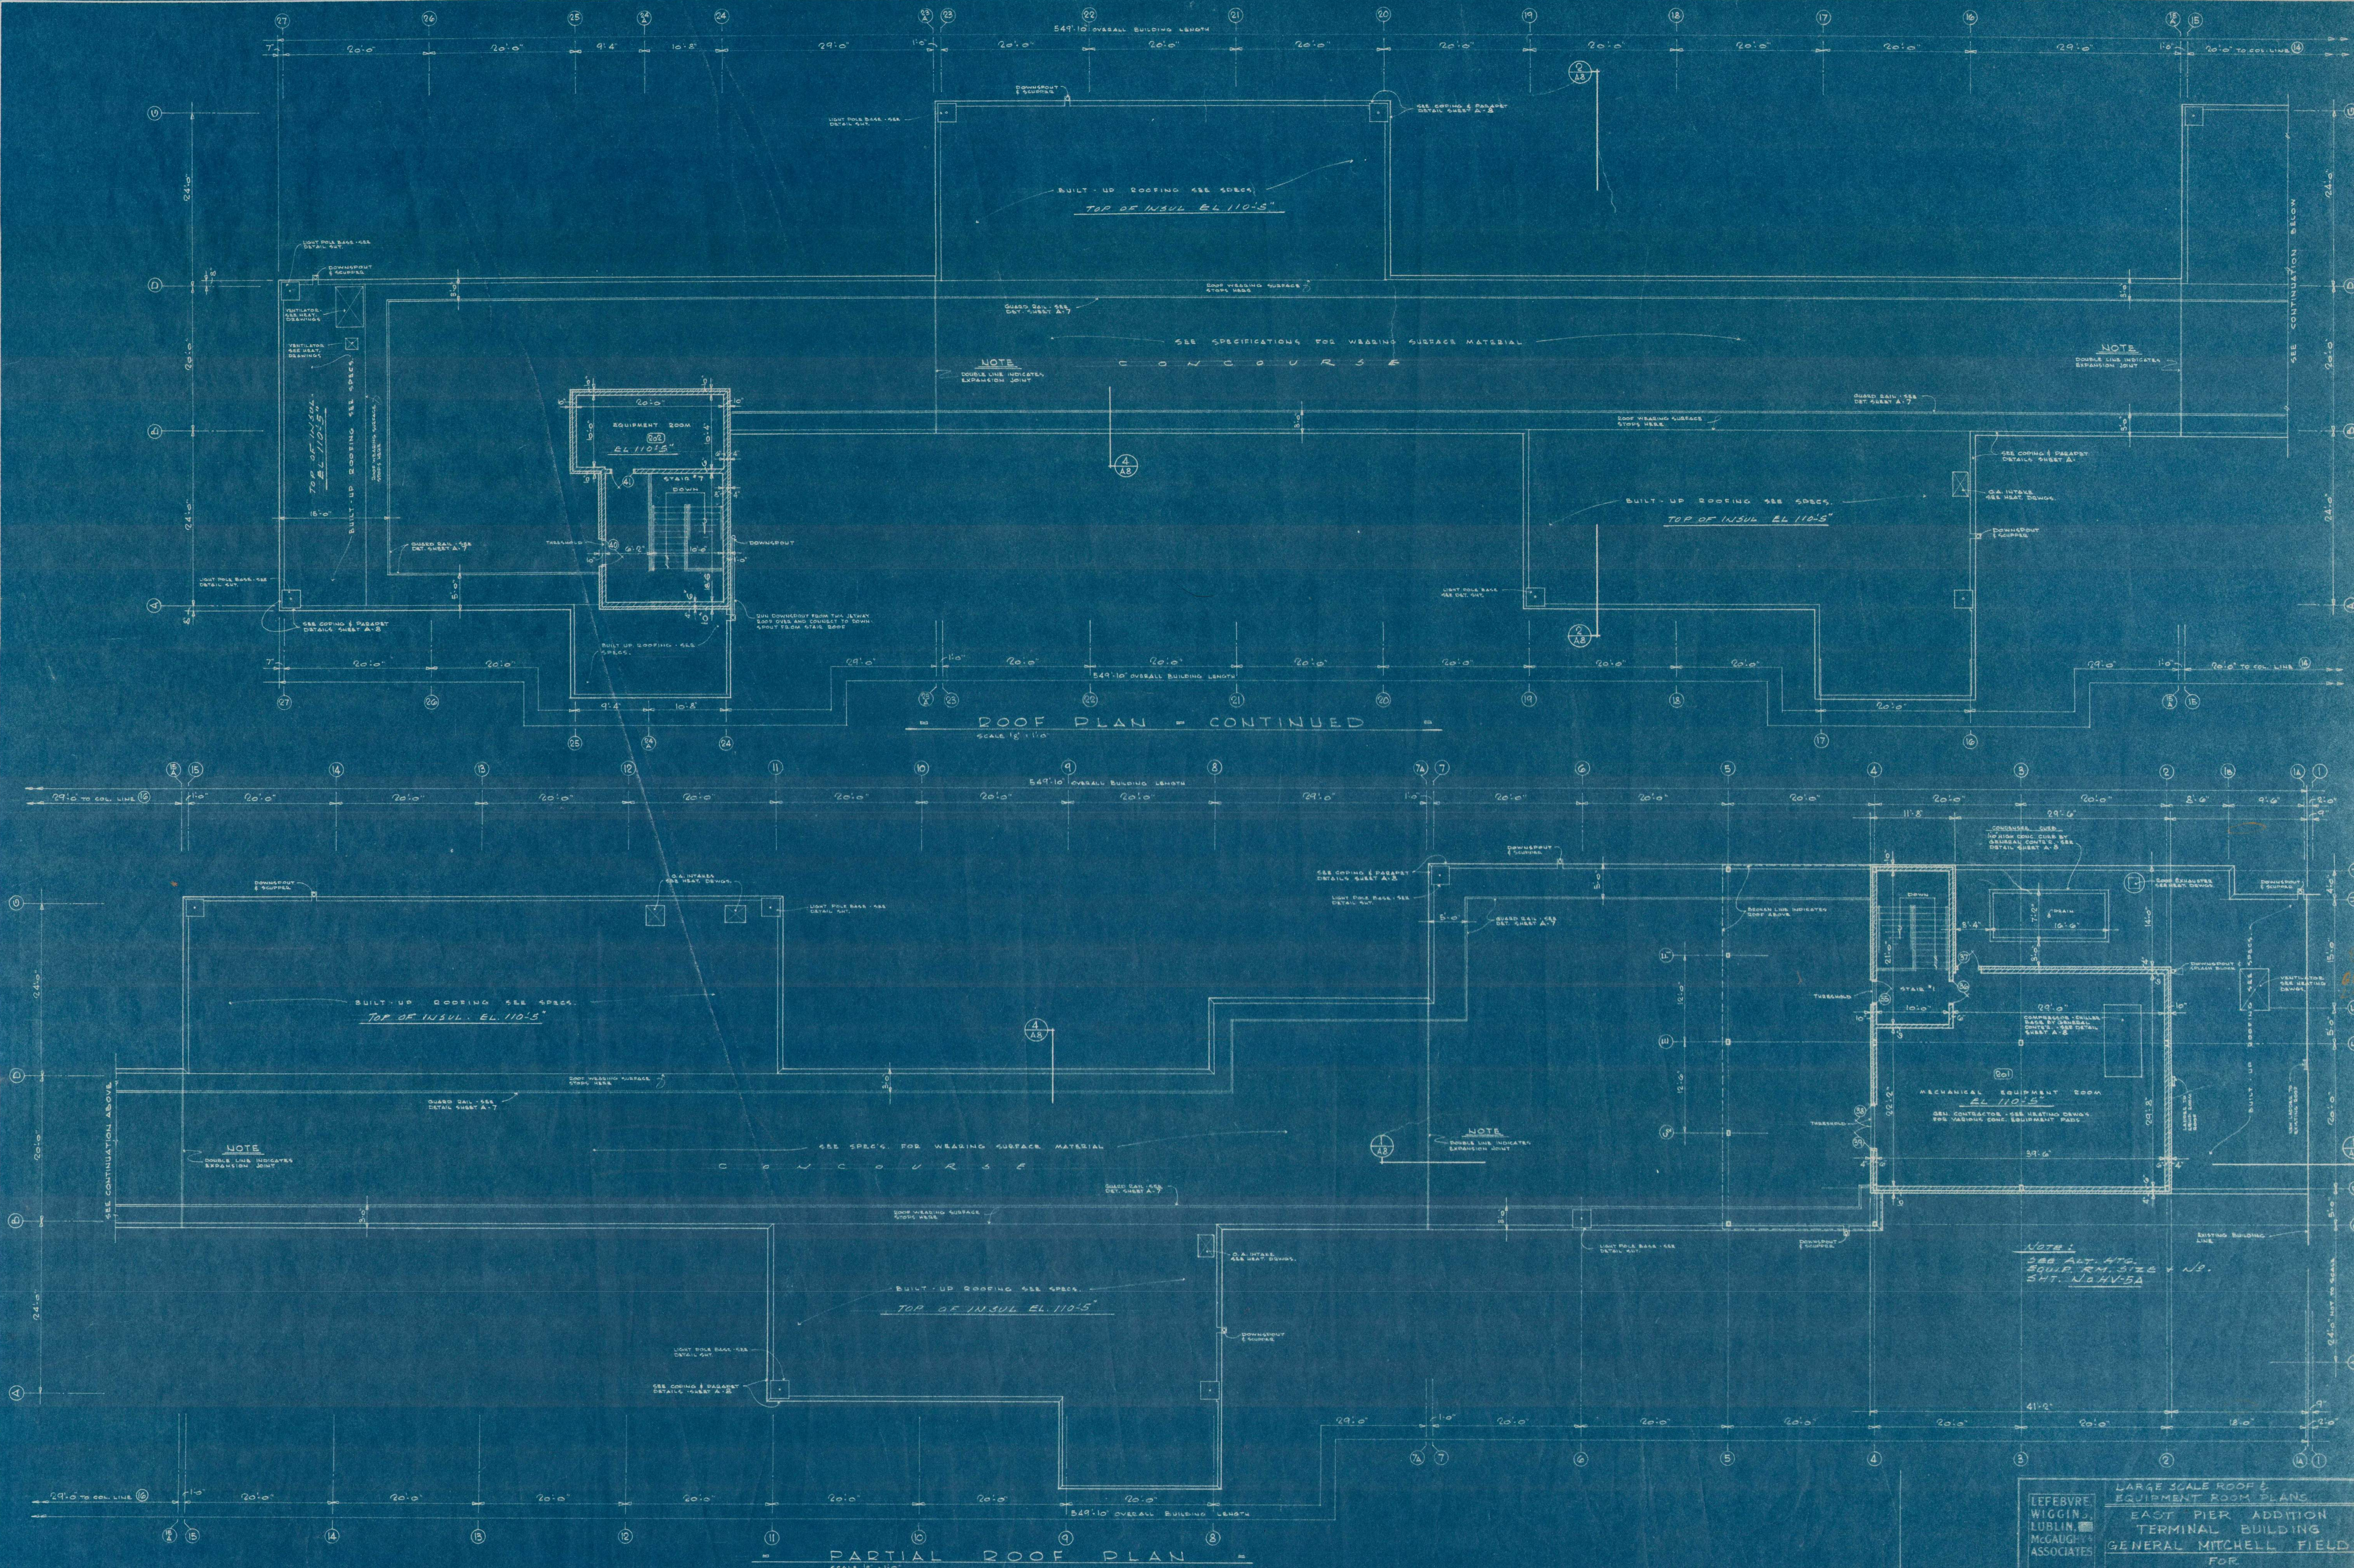

LEFEBVRE WIGGIN LUBLIN ARCHITECTS & CONSULTING ENGINEERS 1000 N. MILWAUKEE AVENUE MILWAUKEE, WISCONSIN		LARGE SCALE ROOF & EQUIPMENT ROOM PLANS EAST PIER ADDITION TERMINAL BUILDING GENERAL MITCHELL FIELD FOR MILWAUKEE COUNTY MILWAUKEE WISCONSIN	
ARCH. G.G.L.	ENGR. D.C.W.	CHECKED	DRAWN
DATE 3/21/66	APPROVED	SHEET 13 OF 13	
JOB NO. 766		A-6	

DO NOT SCALE DRAWINGS

